

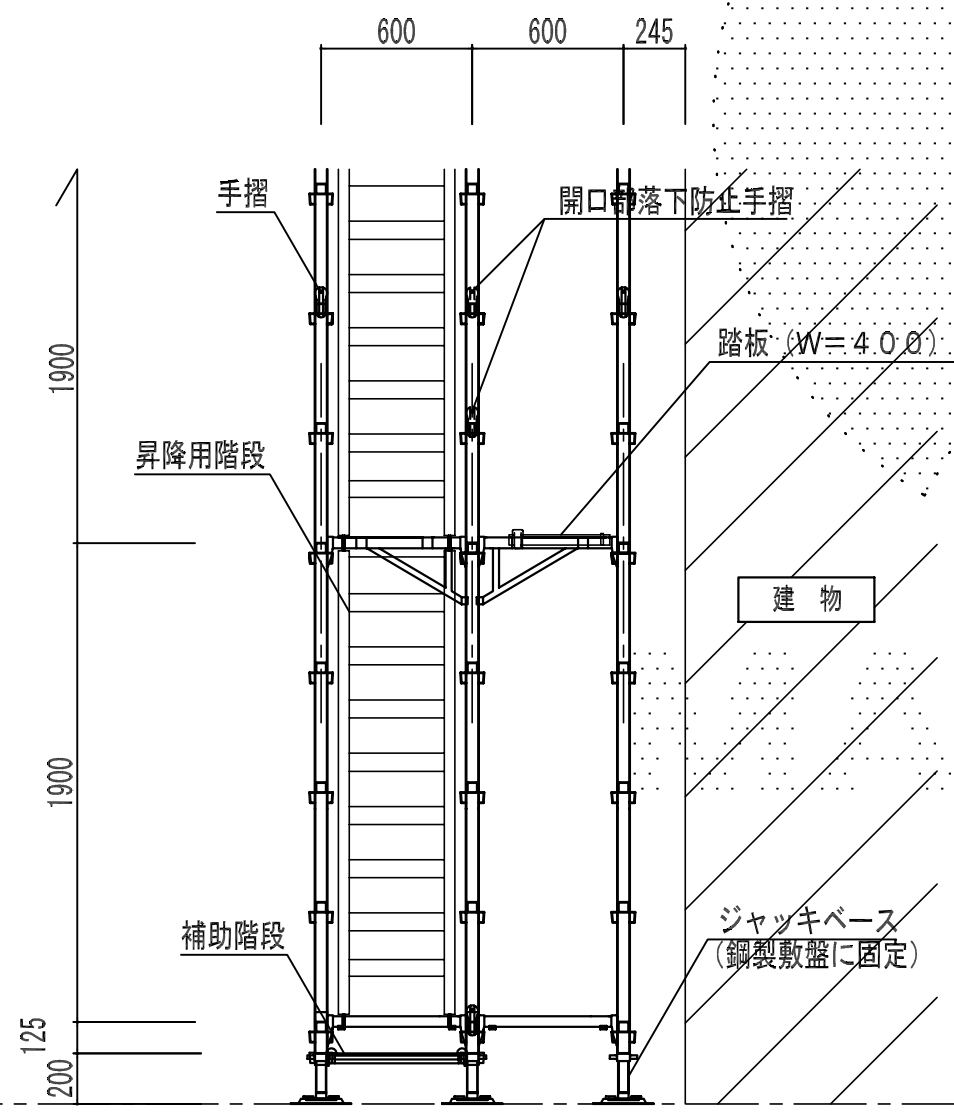


平面図 S=1/30

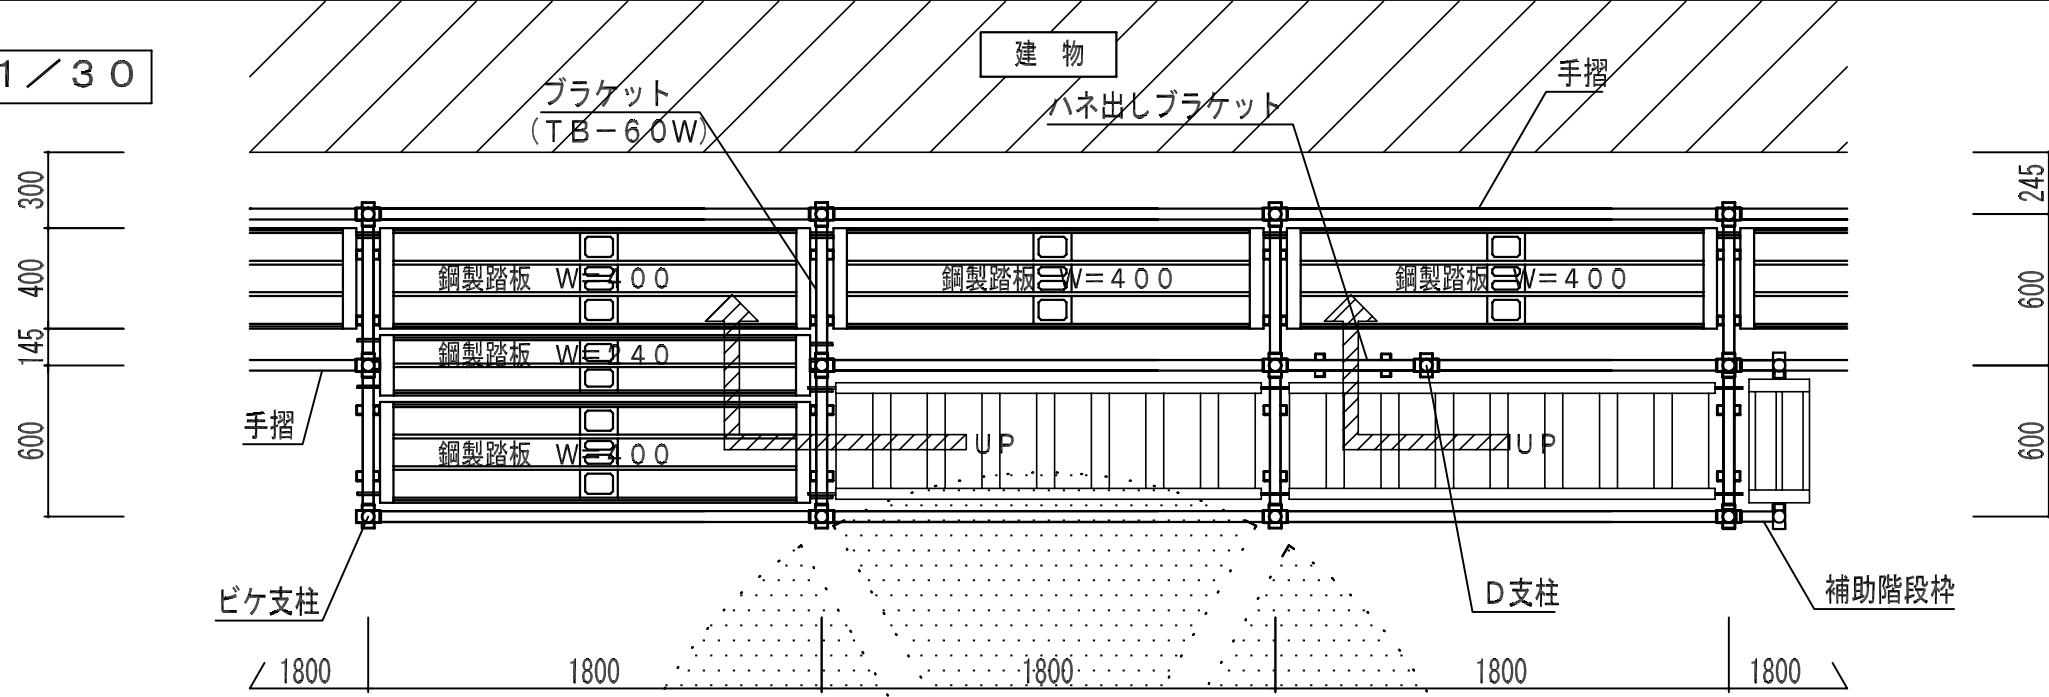

断面図 S=1/30

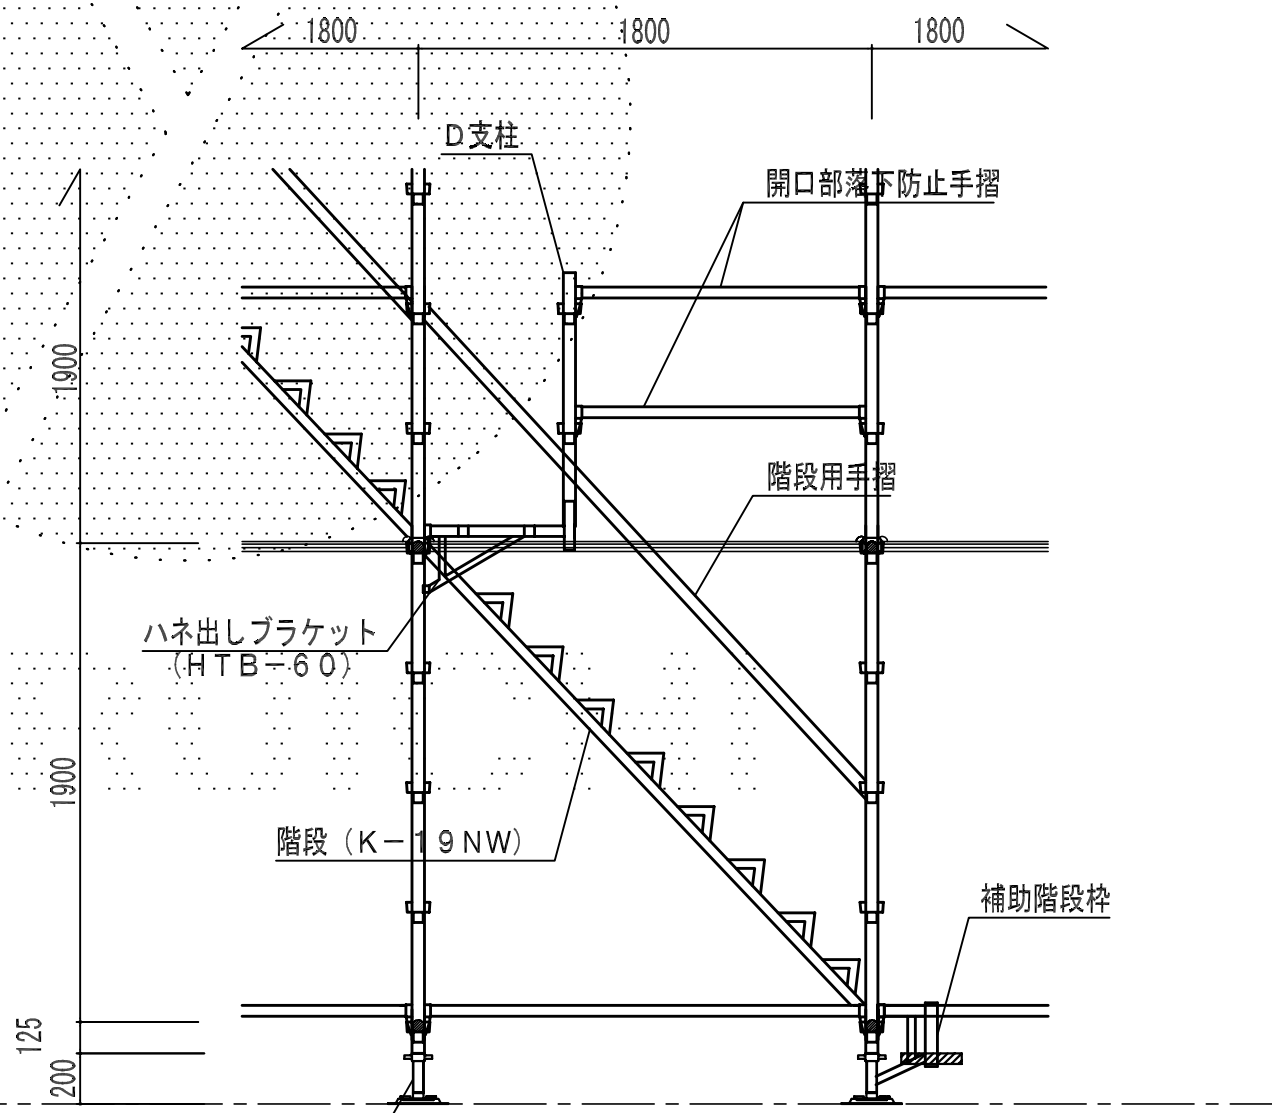

立面図 S=1/30